
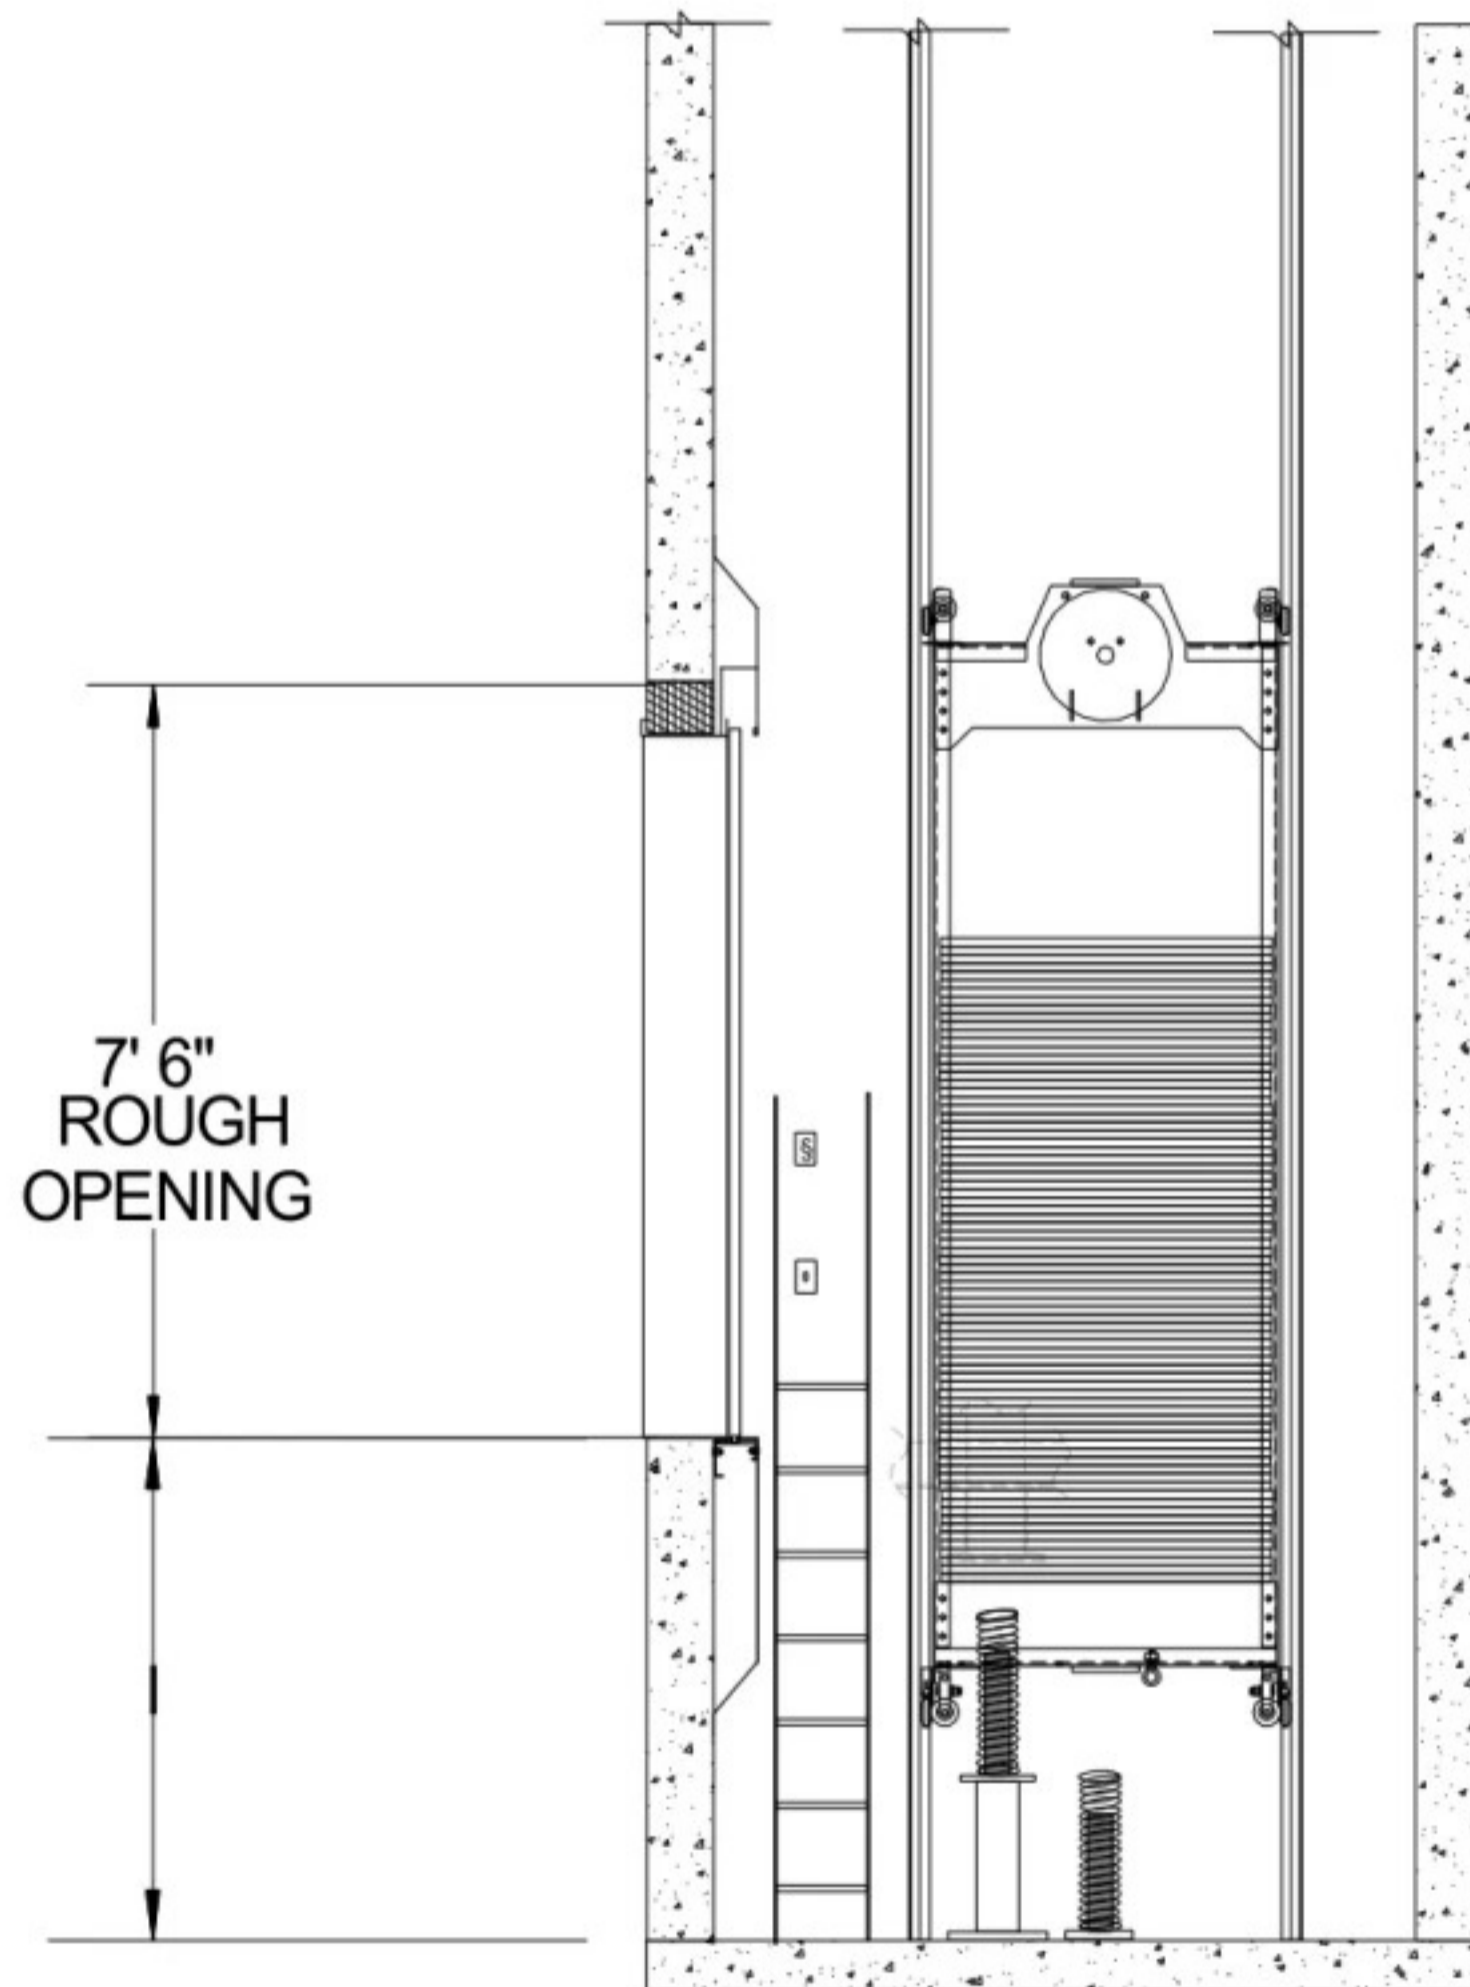
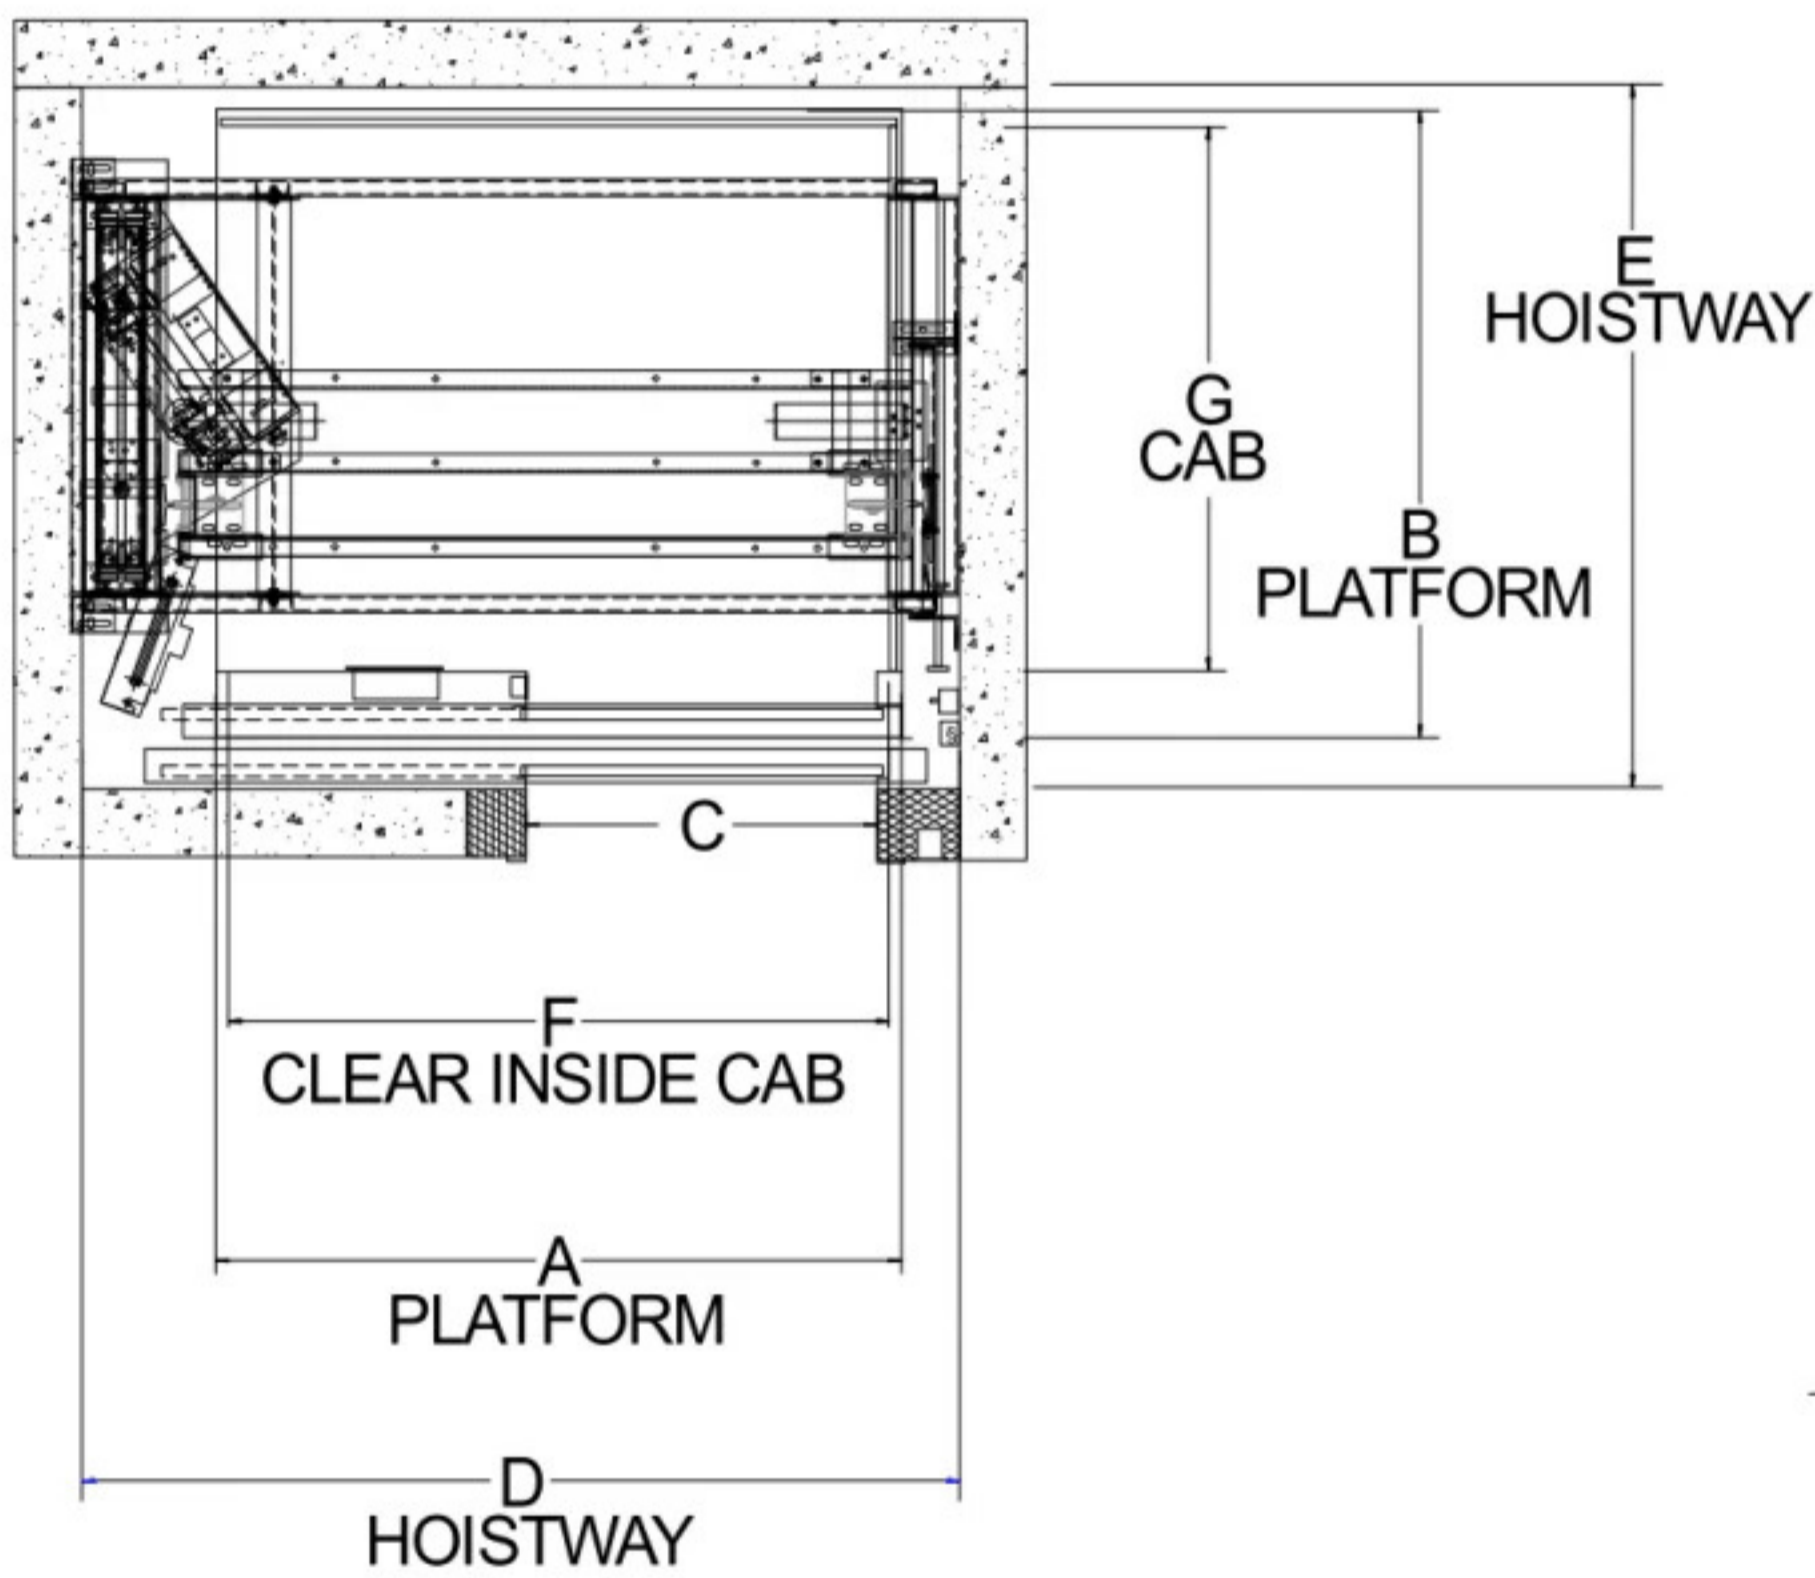


MRL IN-LINE

DURA•VATOR

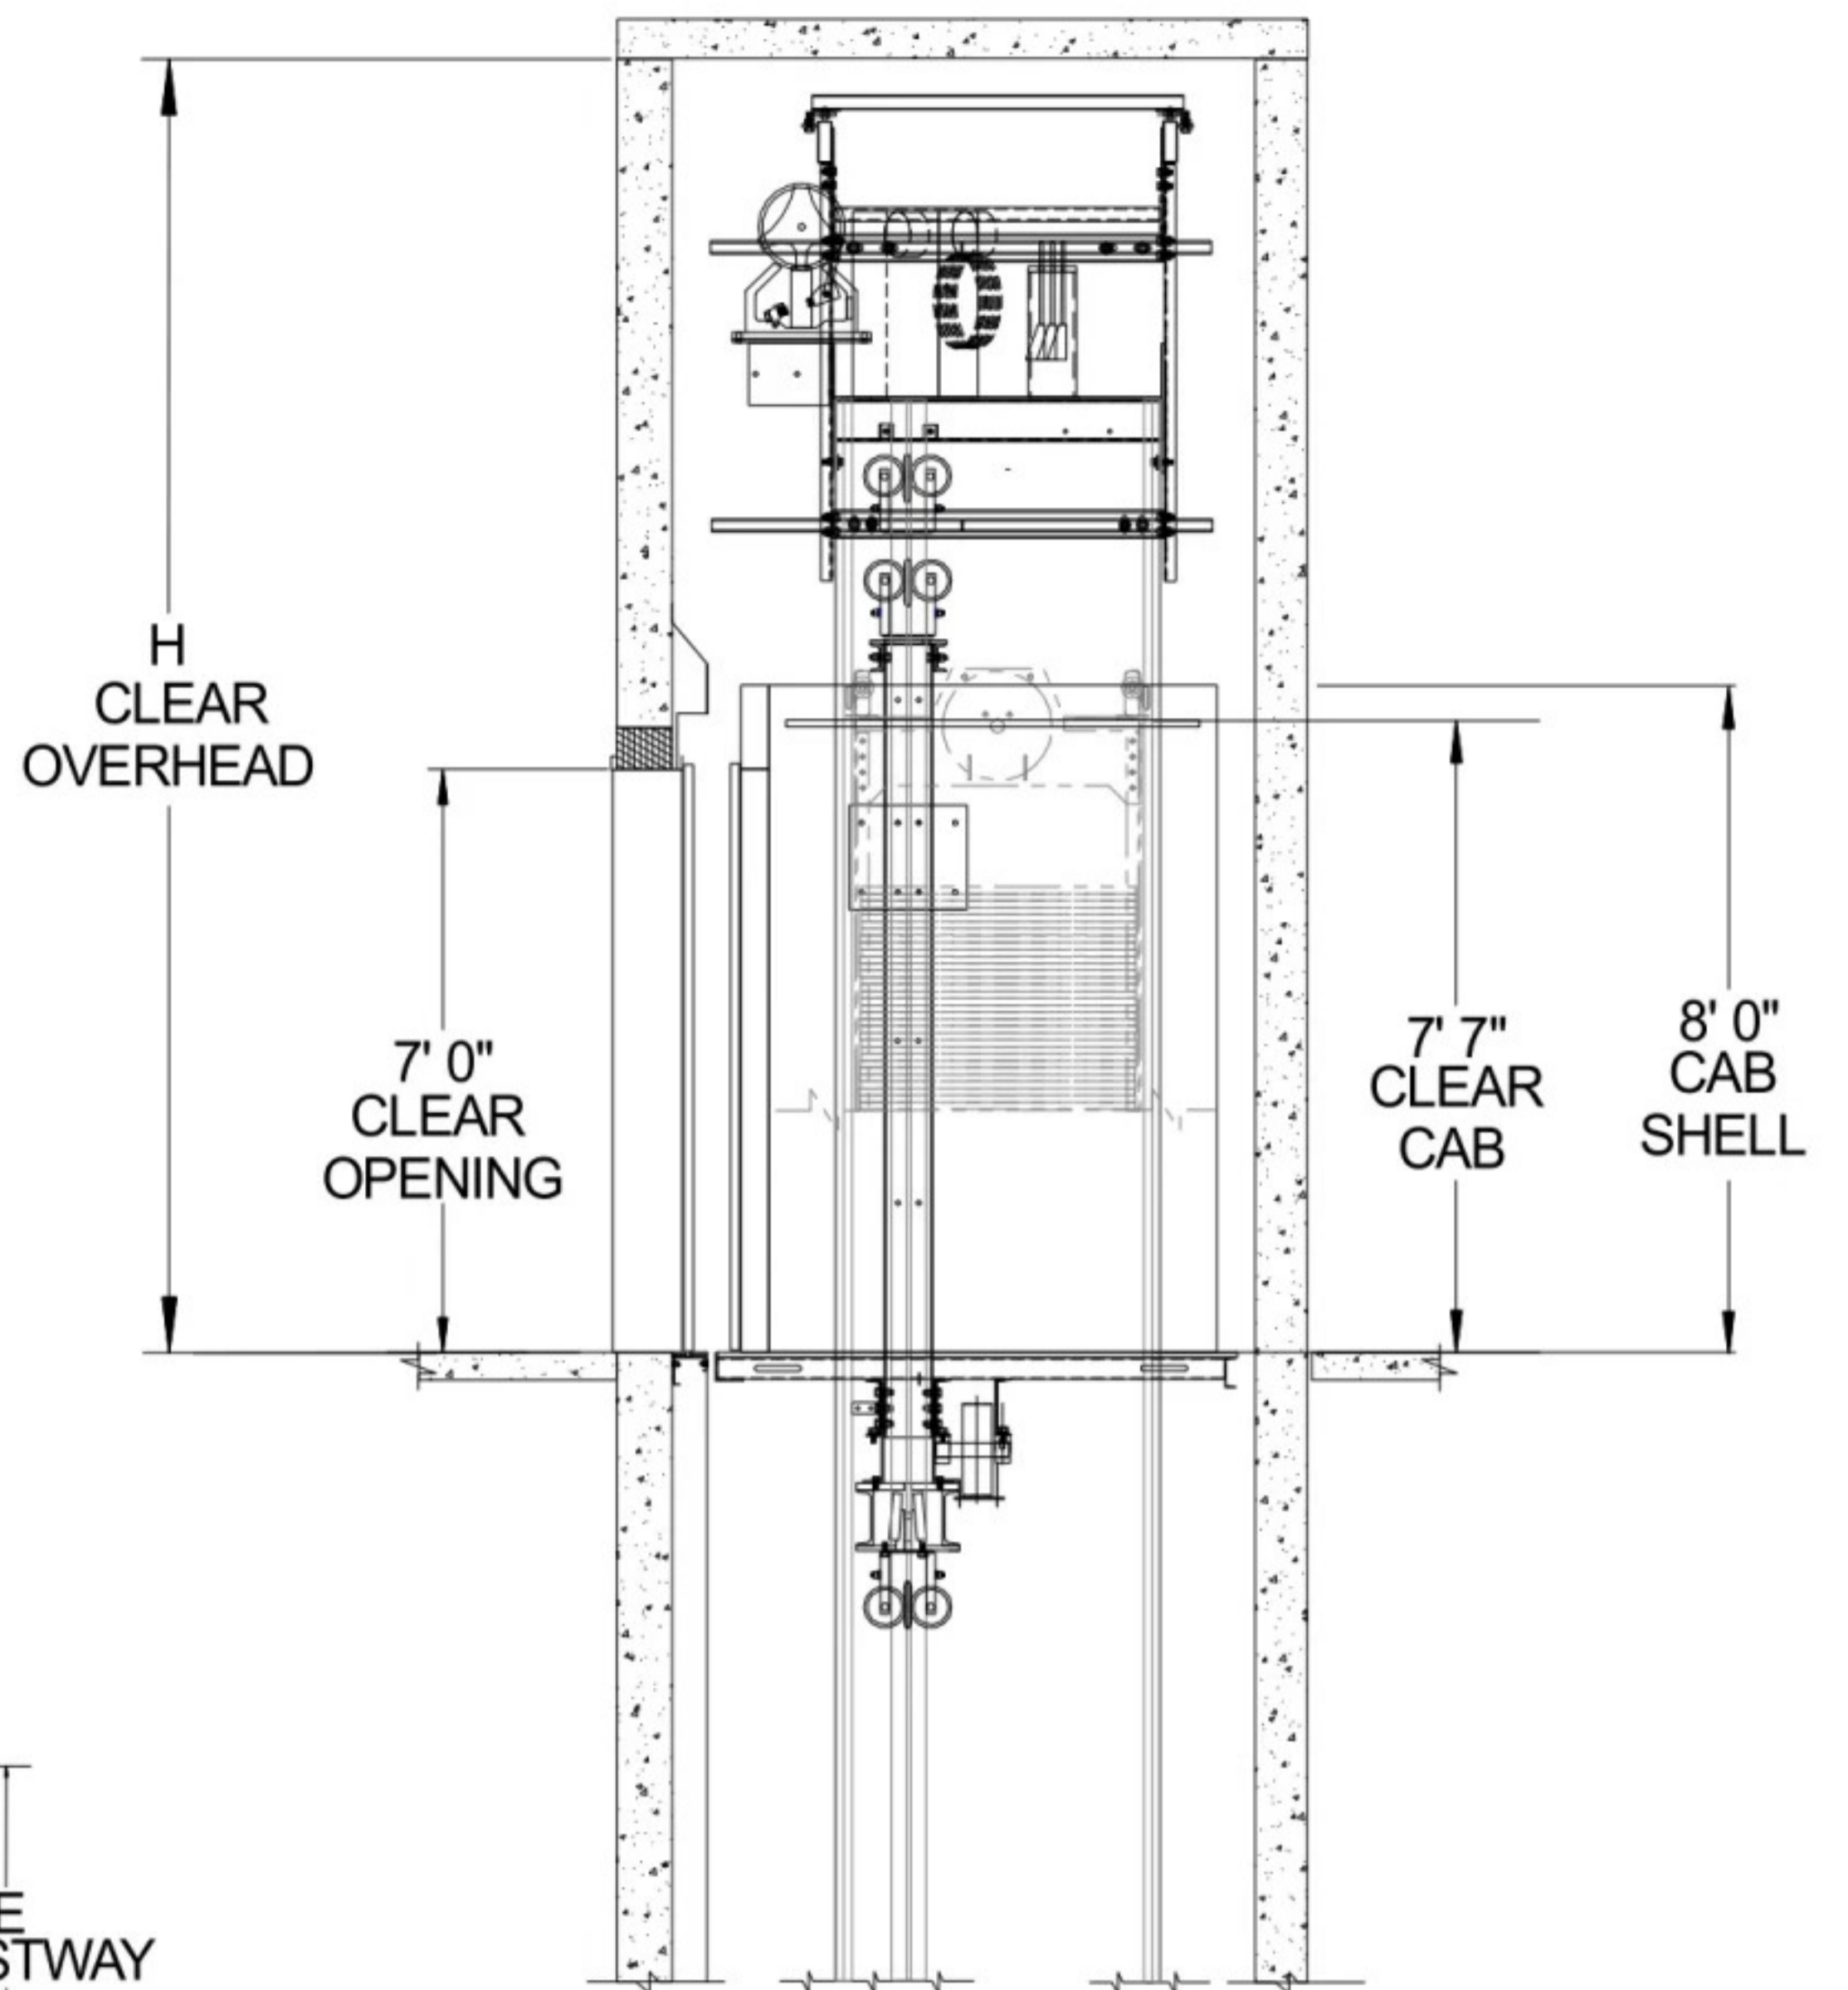

Capacity	A	B	C	D	E	F	G	H			I		
	Platform Width	Platform Depth	Entrance Width	Hoistway Width	Hoistway Depth *	Cab Width	Cab Depth	Clear Overhead **			Pit Depth		
								200	350	500	200	350	500
2,100	6'-0"	5'-1"	3'-0"	7'-10"	6'-4" *	5'-8"	4'-3"	15'-6"	16'-6"	17'-0"	5'-0"	5'-8"	6'-8"
2,500	6'-10"	5'-3"	3'-6"	8'-9"	6'-4" *	6'-7"	4'-5"	15'-6"	16'-6"	17'-0"	5'-0"	5'-8"	6'-8"
3,000	6'-10"	5'-11"	3'-6"	8'-9"	7'-0"	6'-7"	5'-1"	15'-6"	16'-6"	17'-0"	5'-0"	5'-8"	6'-8"
3,500	6'-10"	6'-3"	3'-6"	8'-9"	7'-0"	6'-7"	5'-5"	15'-6"	16'-6"	17'-0"	5'-0"	5'-8"	6'-8"

* Hoistway Depth May Be Reduced To 5'-10" If Required (Special Order)

** Add 1'-0" For 9'-0" Cab & 2'-0" For 10'-0" Cab