
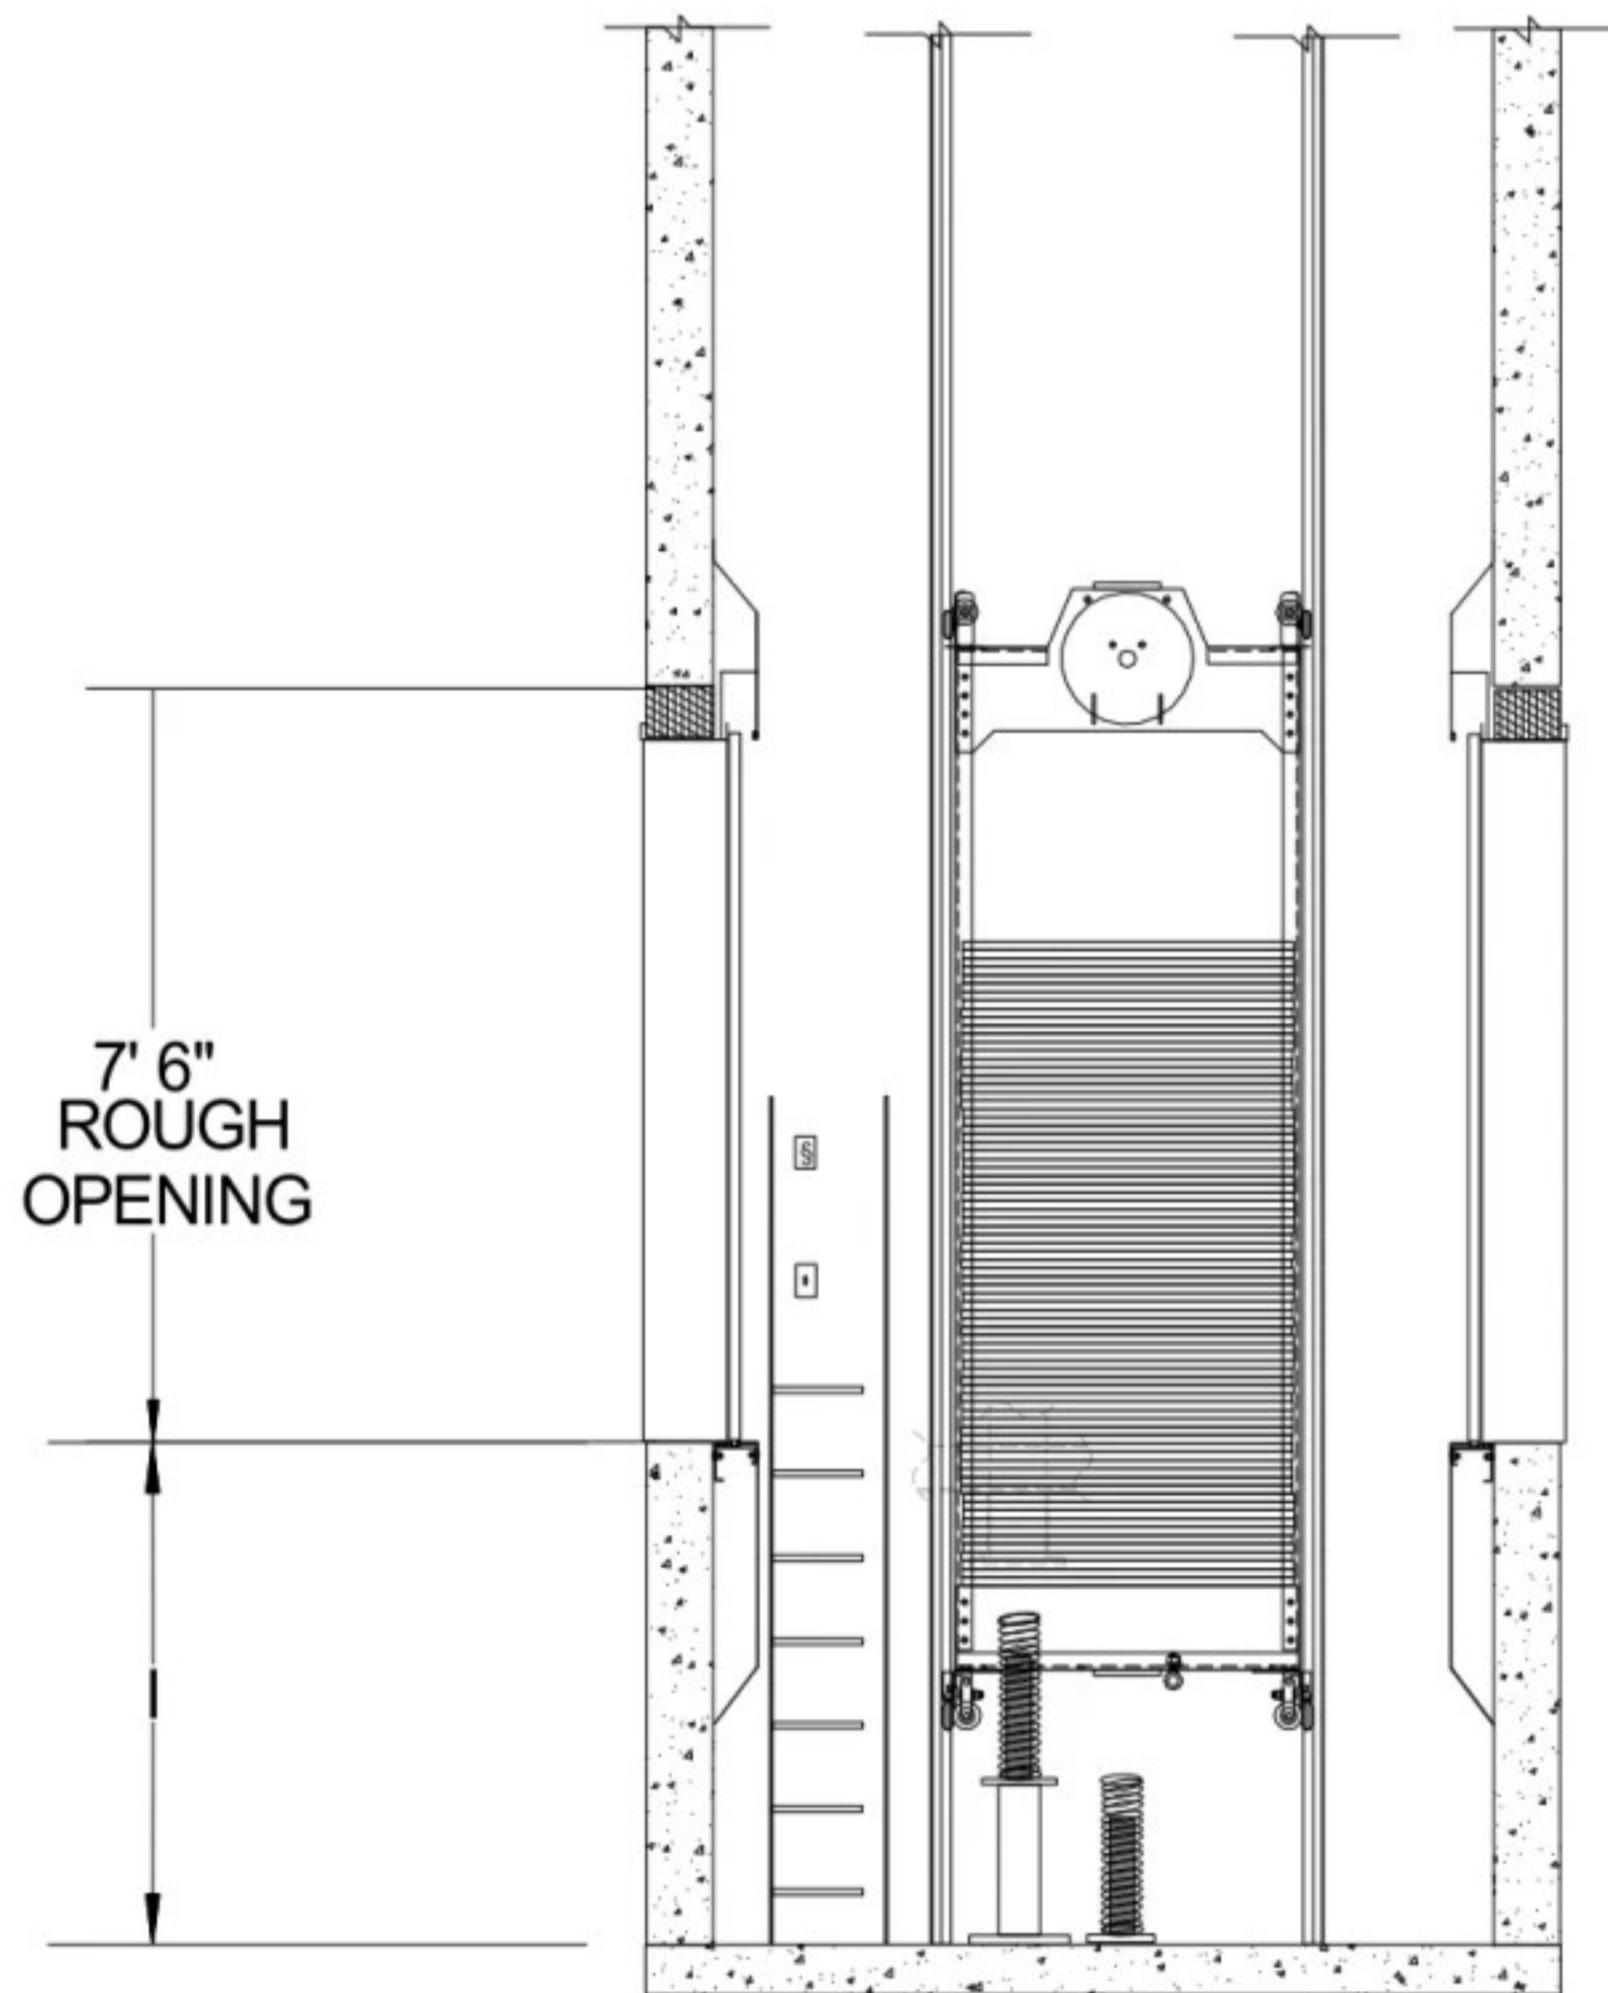
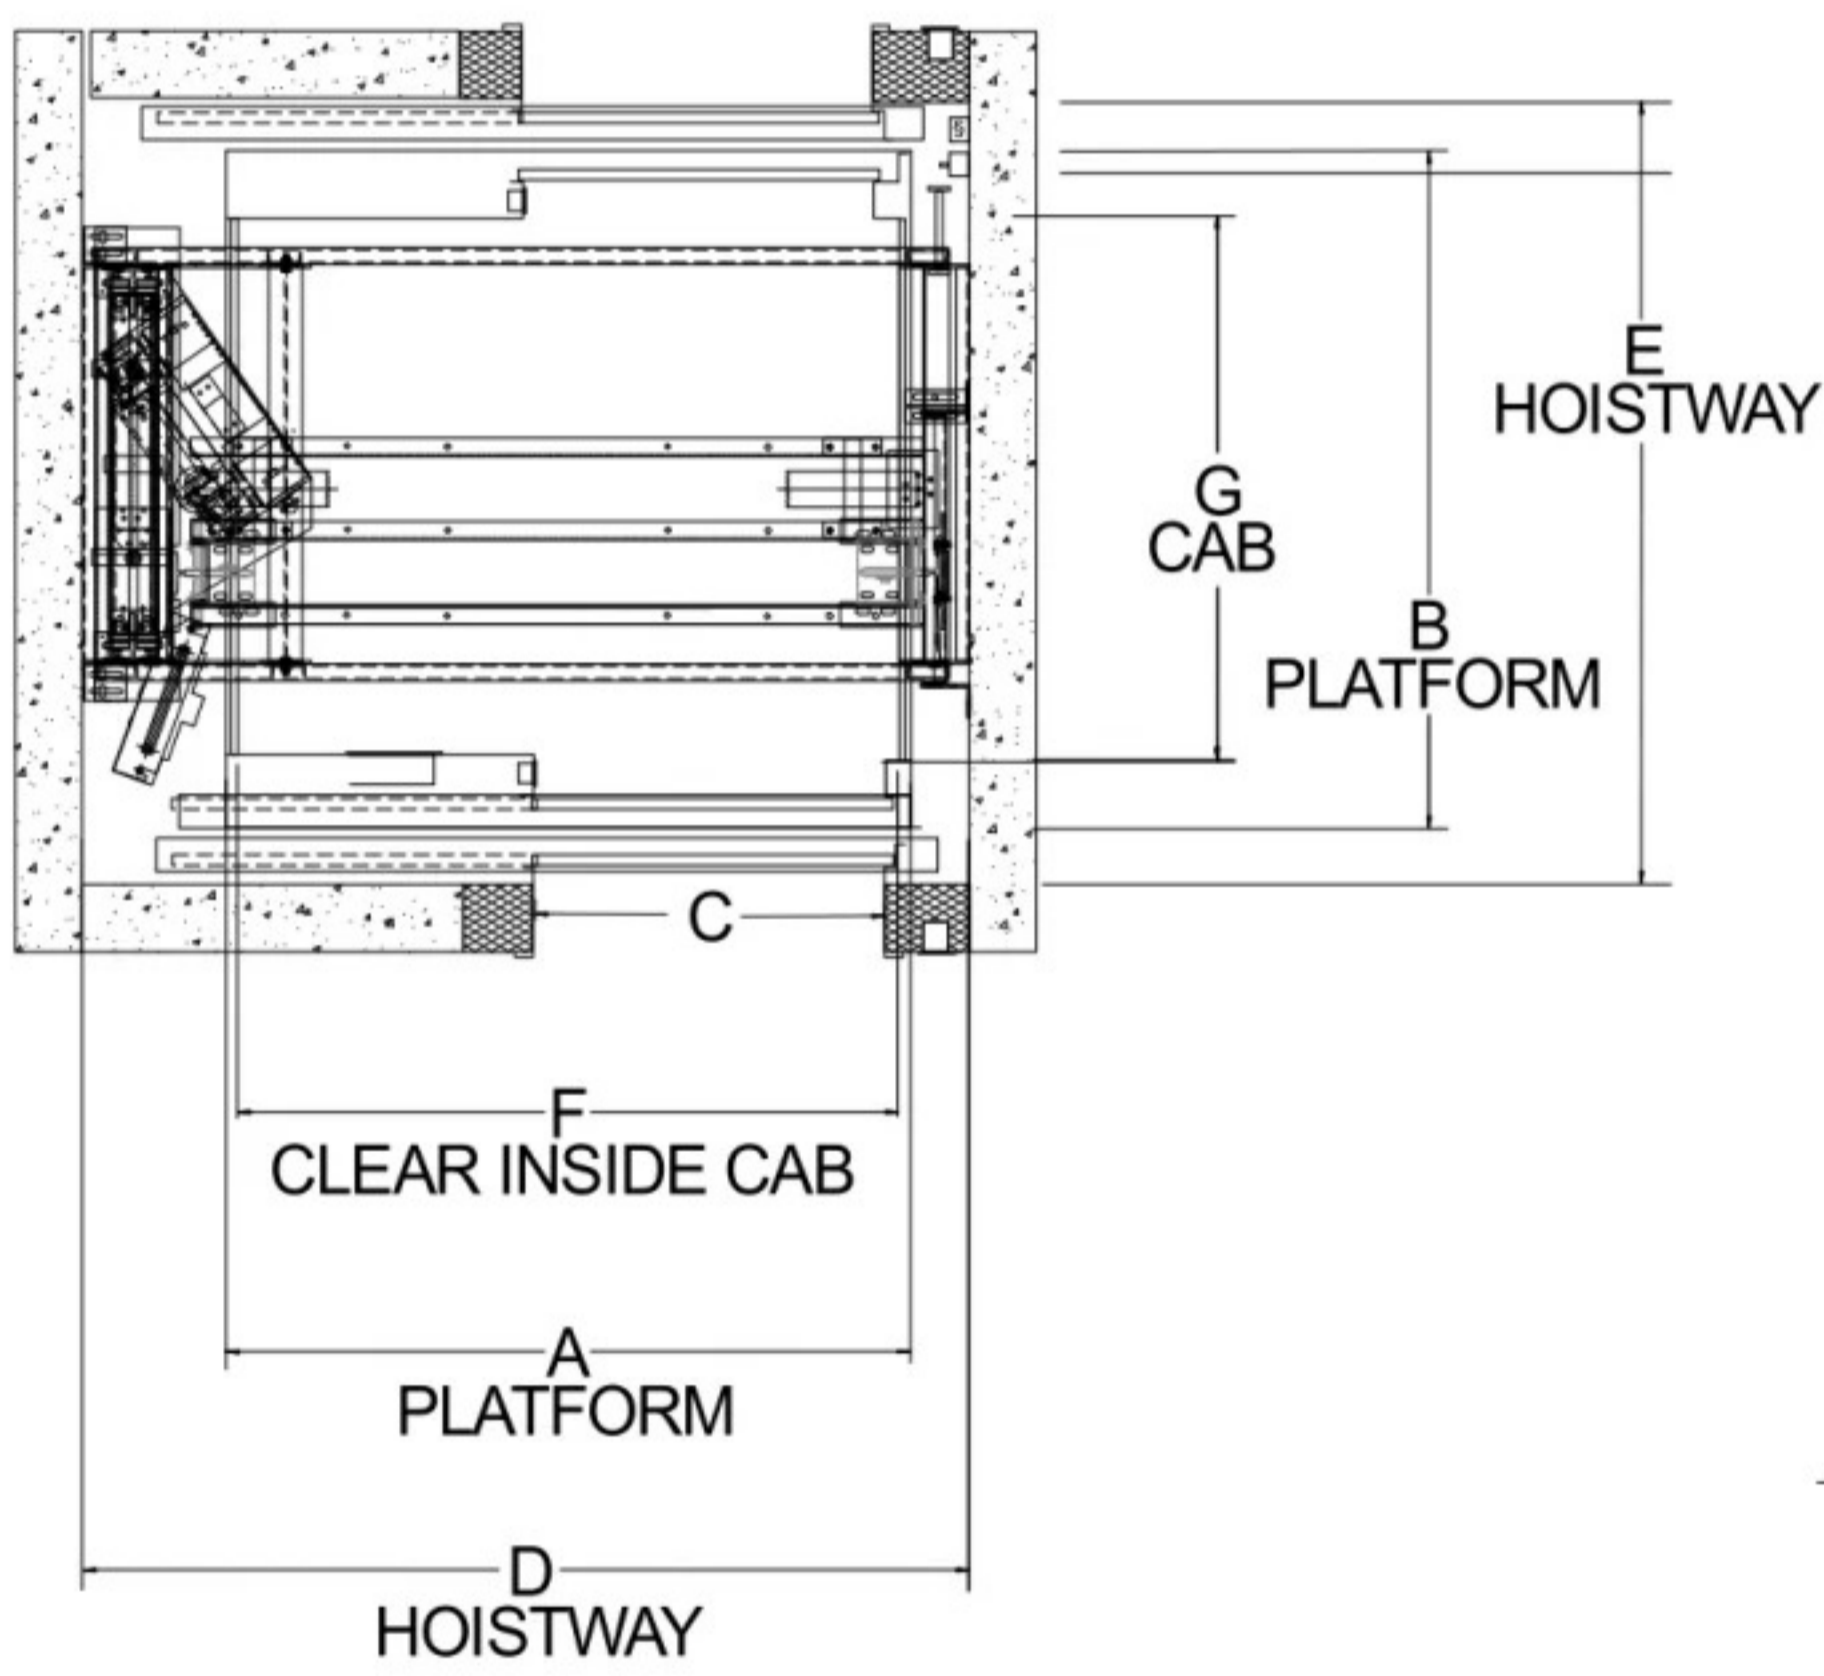


MRL FRONT & REAR

DURA·VATOR

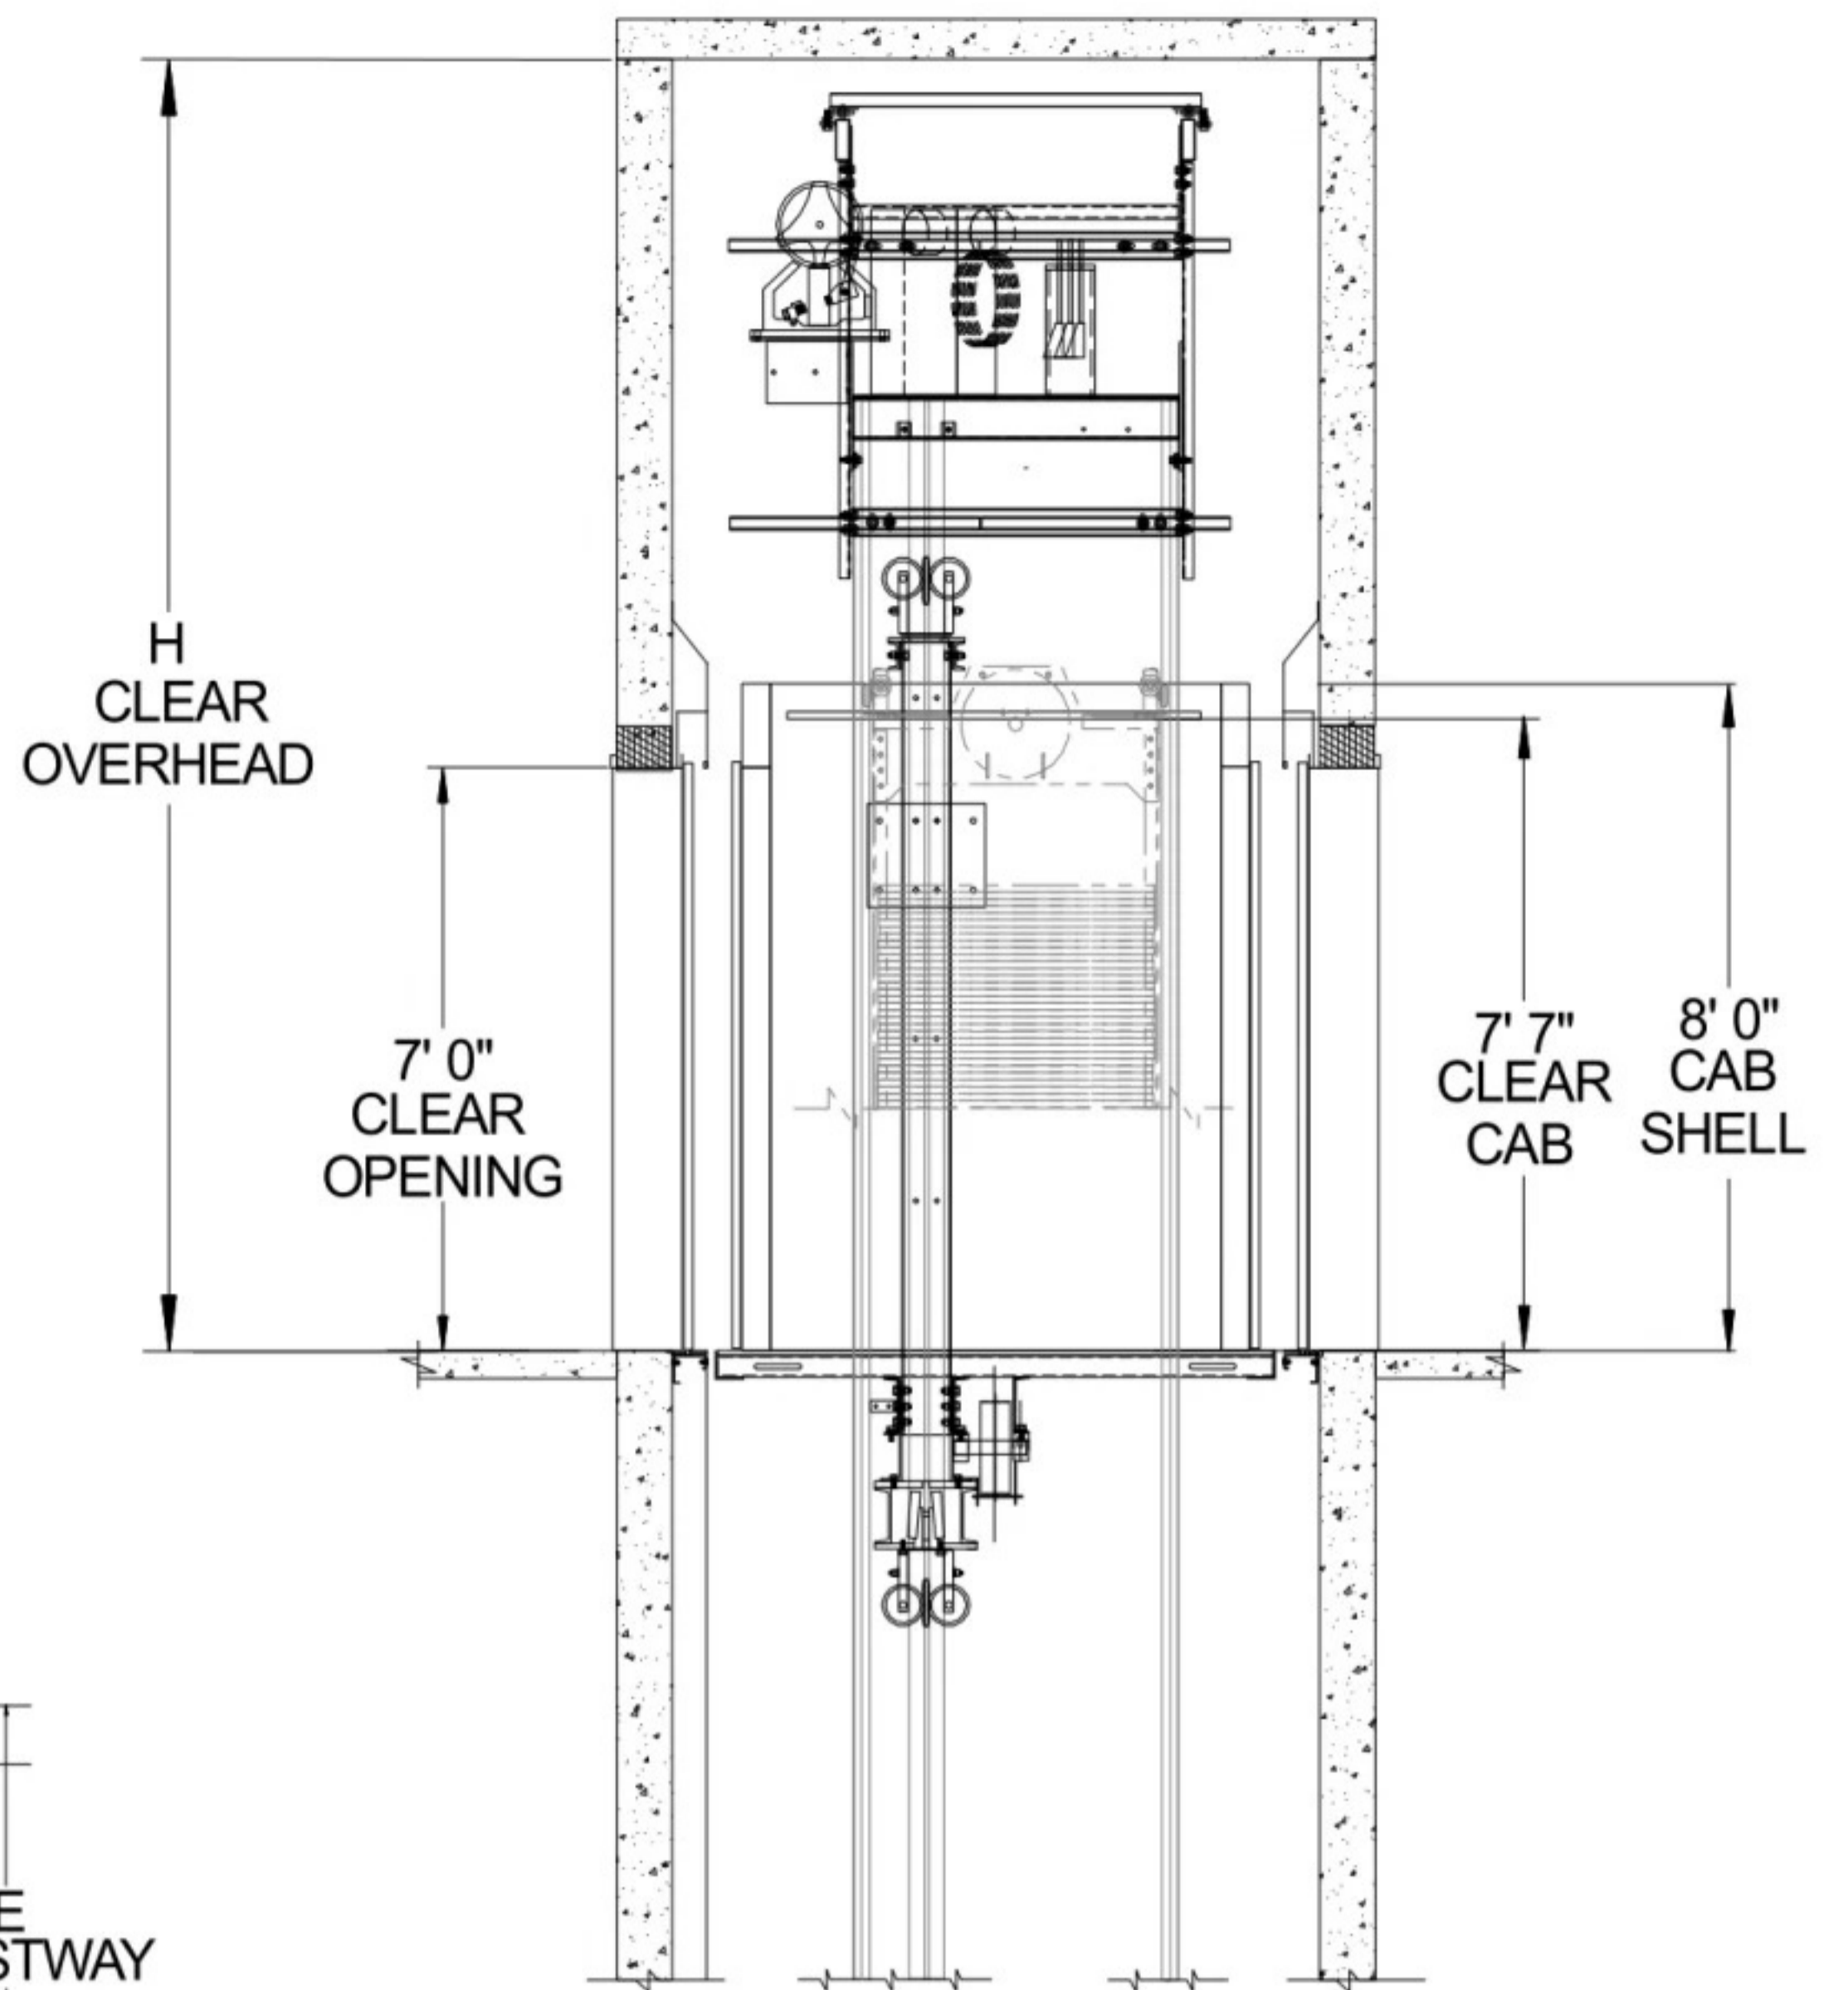

| Capacity | A | B | C | D | E | F | G | H | | | I | | |
|----------|----------------|----------------|----------------|----------------|----------------|-----------|-----------|-------------------|--------|--------|-----------|-------|-------|
| | Platform Width | Platform Depth | Entrance Width | Hoistway Width | Hoistway Depth | Cab Width | Cab Depth | Clear Overhead ** | | | Pit Depth | | |
| | | | | | | | | 200 | 350 | 500 | 200 | 350 | 500 |
| 2,100 | 6'-0" | 5'-7" | 3'-0" | 7'-10" | 6'-8" | 5'-8" | 4'-3" | 15'-6" | 16'-6" | 17'-0" | 5'-0" | 5'-8" | 6'-8" |
| 2,500 | 6'-10" | 5'-9" | 3'-6" | 8'-9" | 6'-10" | 6'-7" | 4'-5" | 15'-6" | 16'-6" | 17'-0" | 5'-0" | 5'-8" | 6'-8" |
| 3,000 | 6'-10" | 6'-5" | 3'-6" | 8'-9" | 7'-6" | 6'-7" | 5'-1" | 15'-6" | 16'-6" | 17'-0" | 5'-0" | 5'-8" | 6'-8" |
| 3,500 | 6'-10" | 6'-9" | 3'-6" | 8'-9" | 7'-10" | 6'-7" | 5'-5" | 15'-6" | 16'-6" | 17'-0" | 5'-0" | 5'-8" | 6'-8" |

** Add 1'-0" For 9'-0" Cab & 2'-0" For 10'-0" Cab