
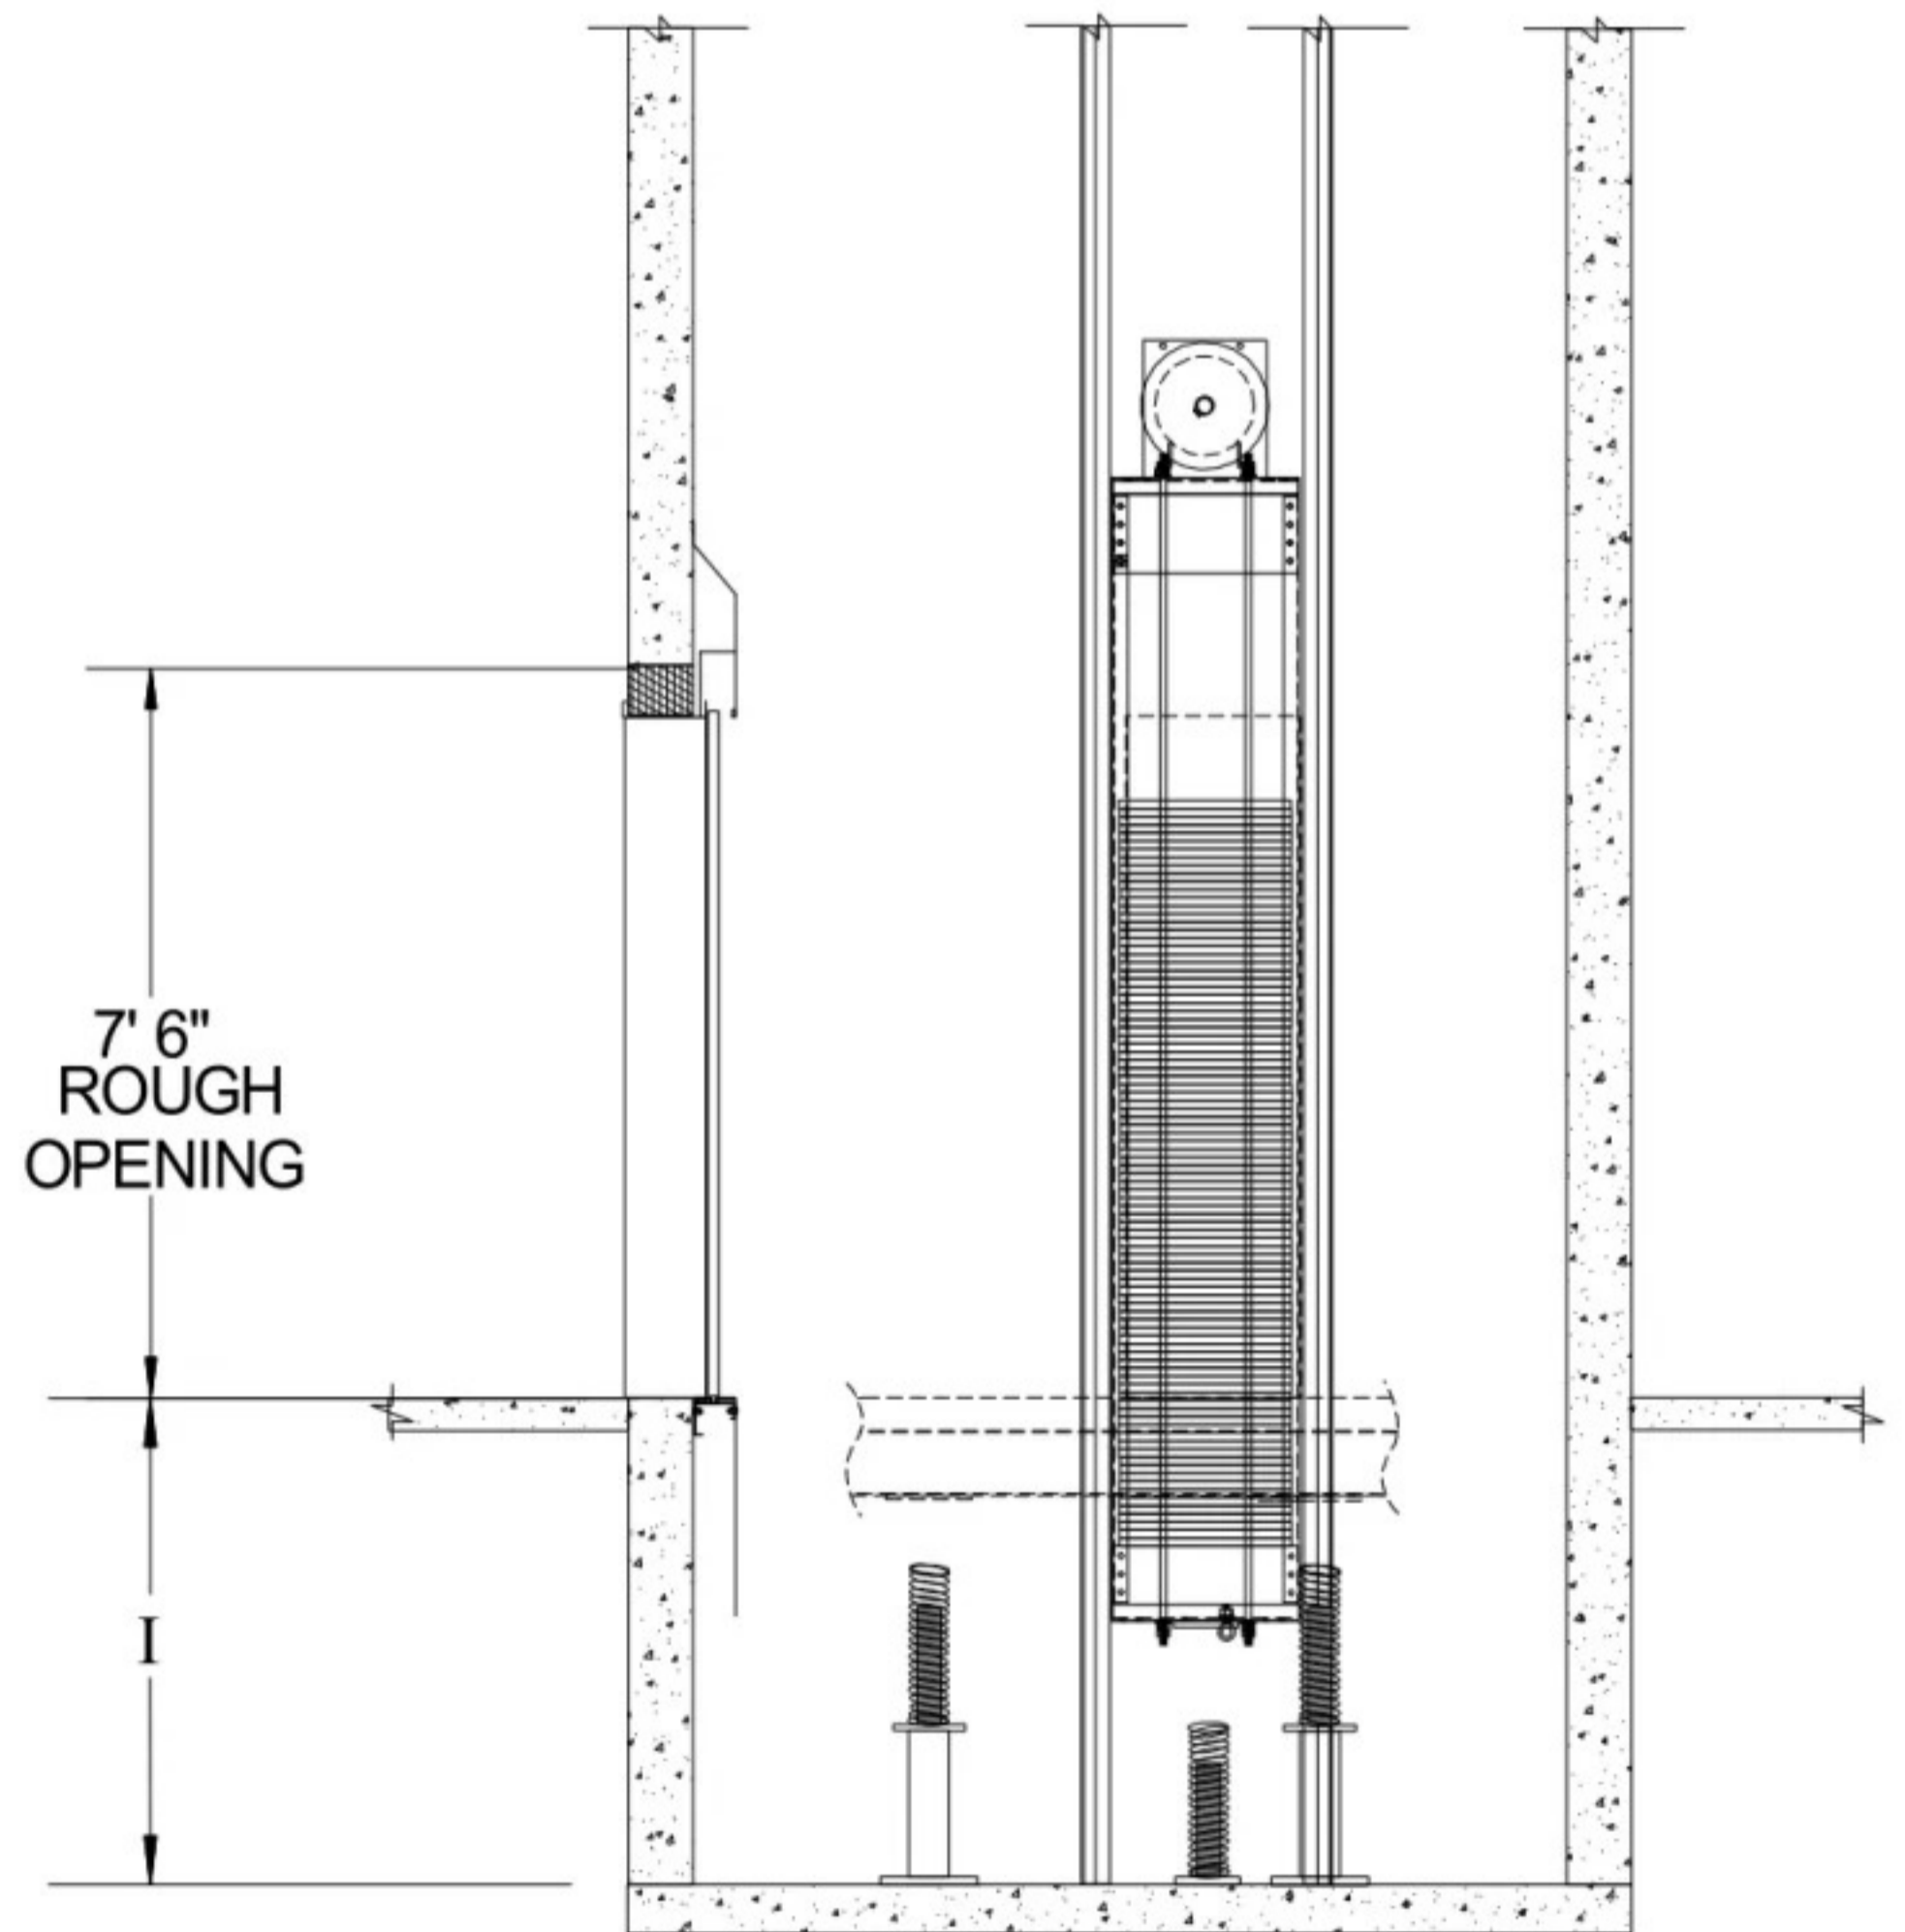
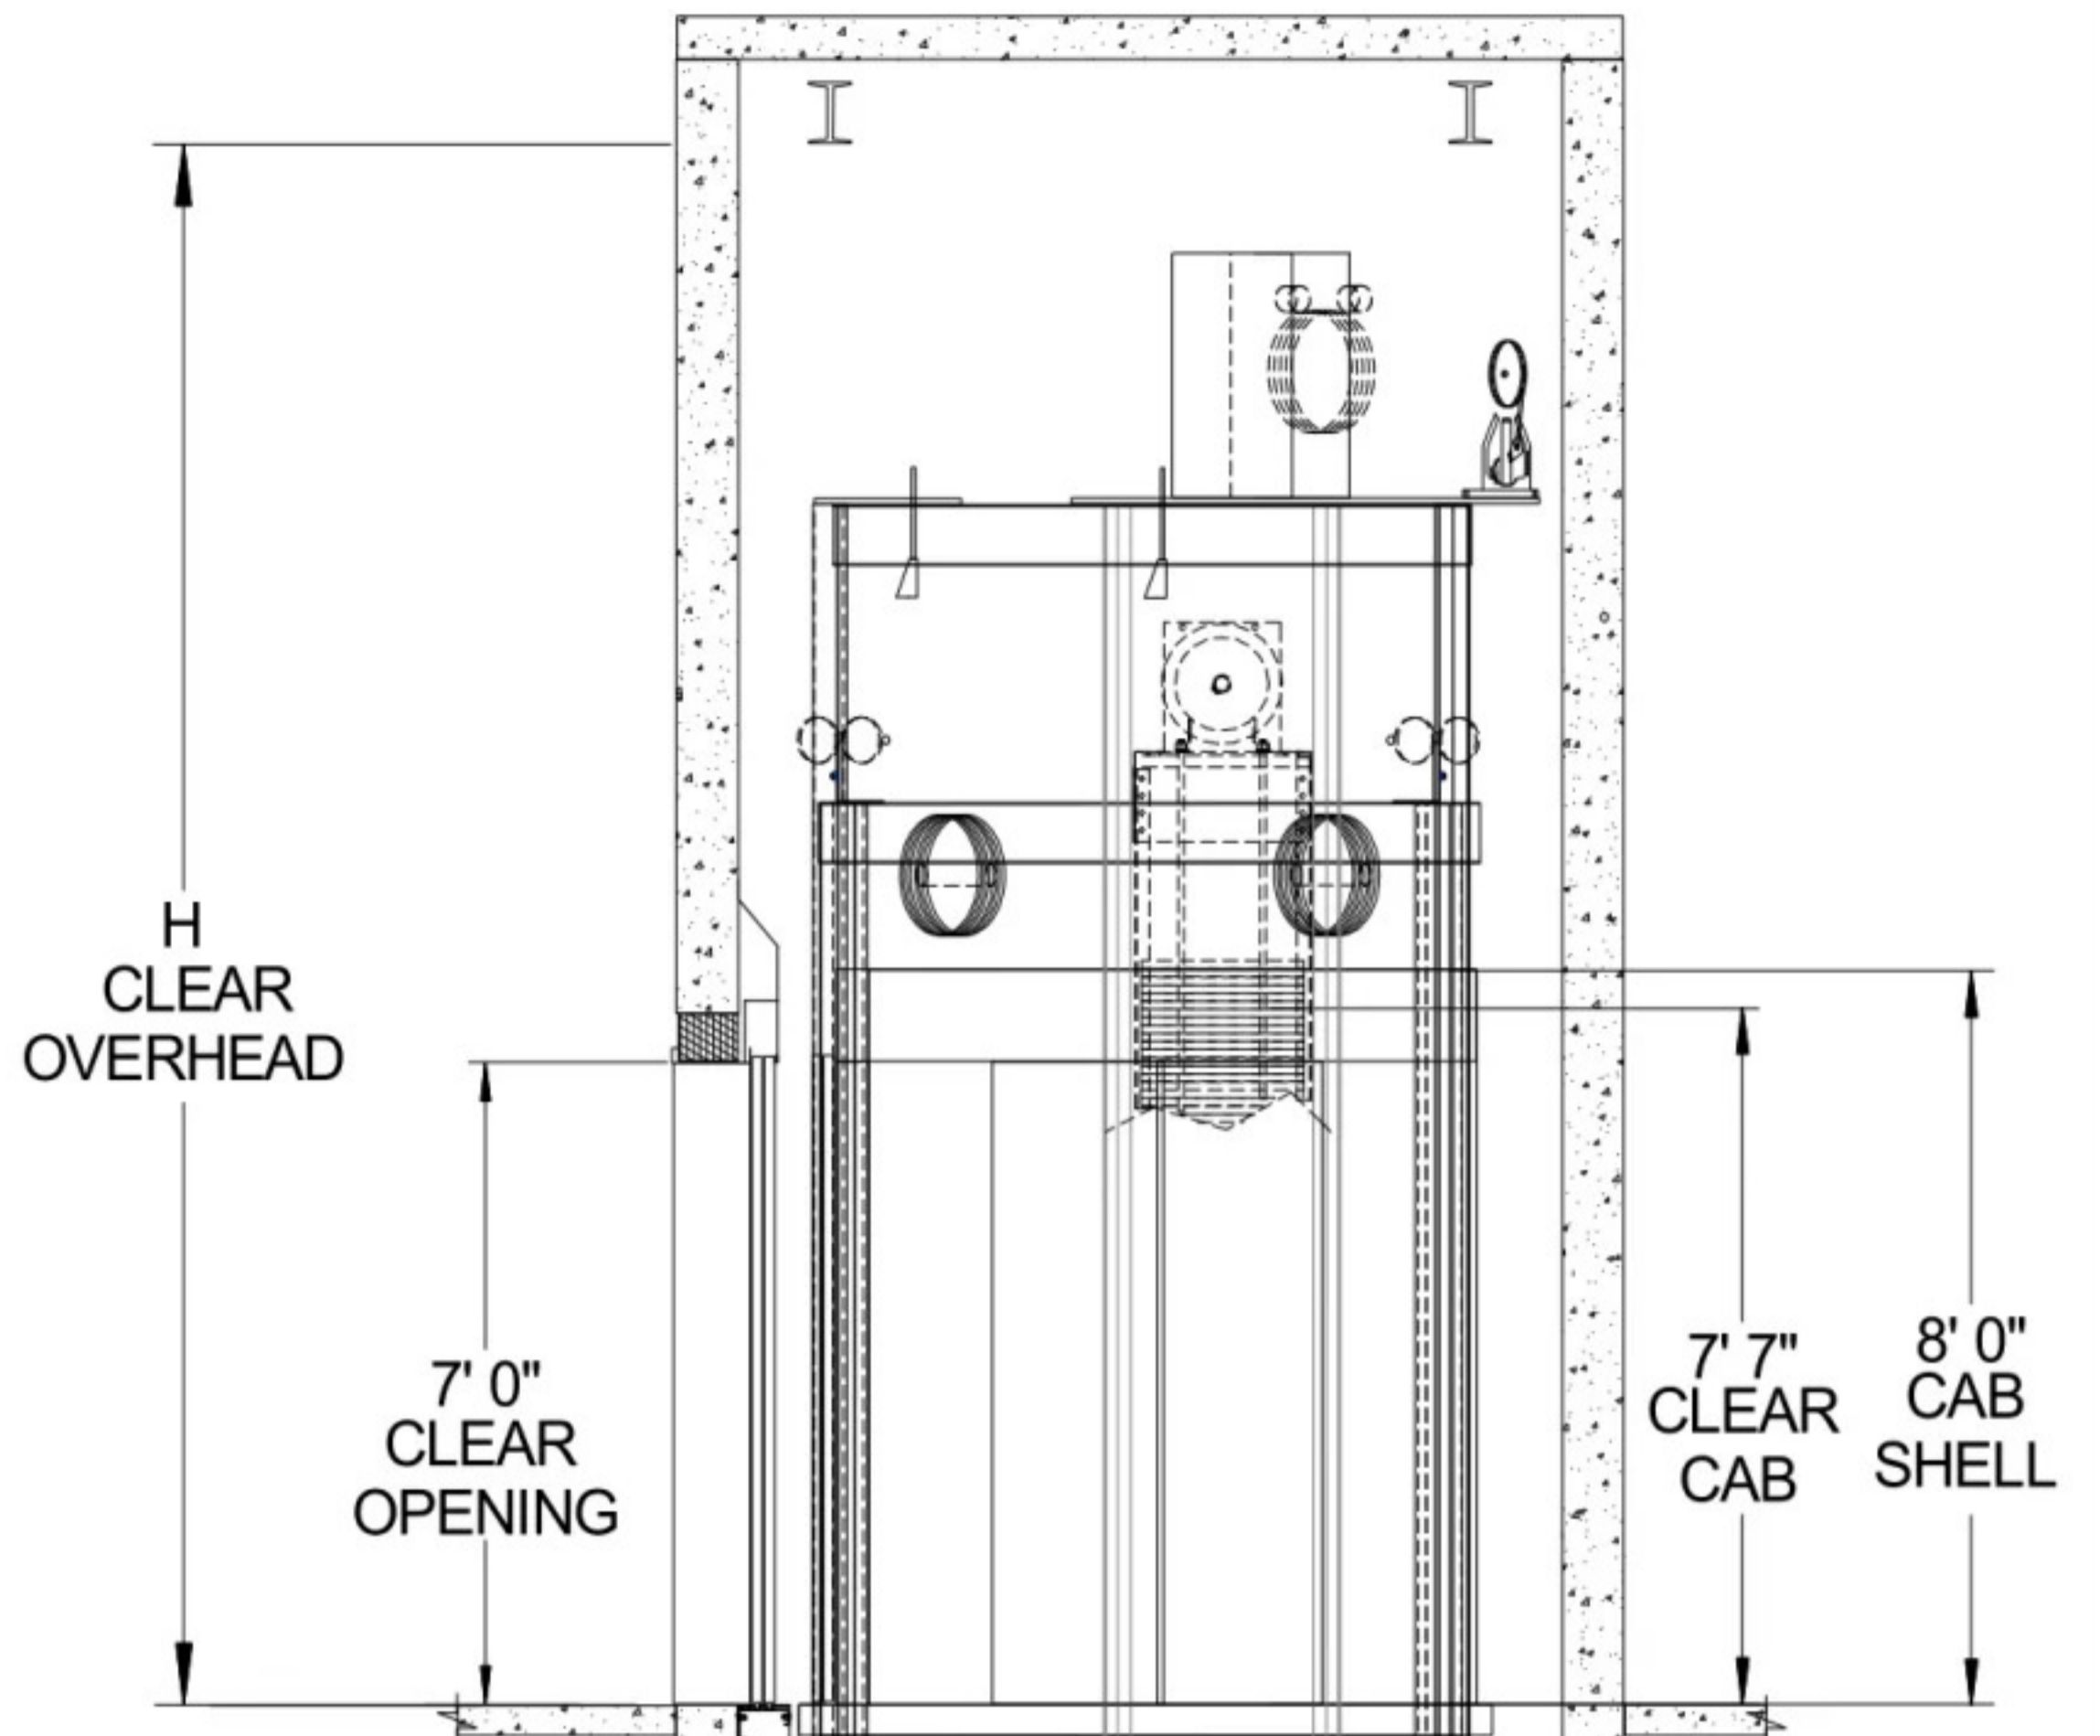


MRL FRONT & SIDE

DURA•VATOR

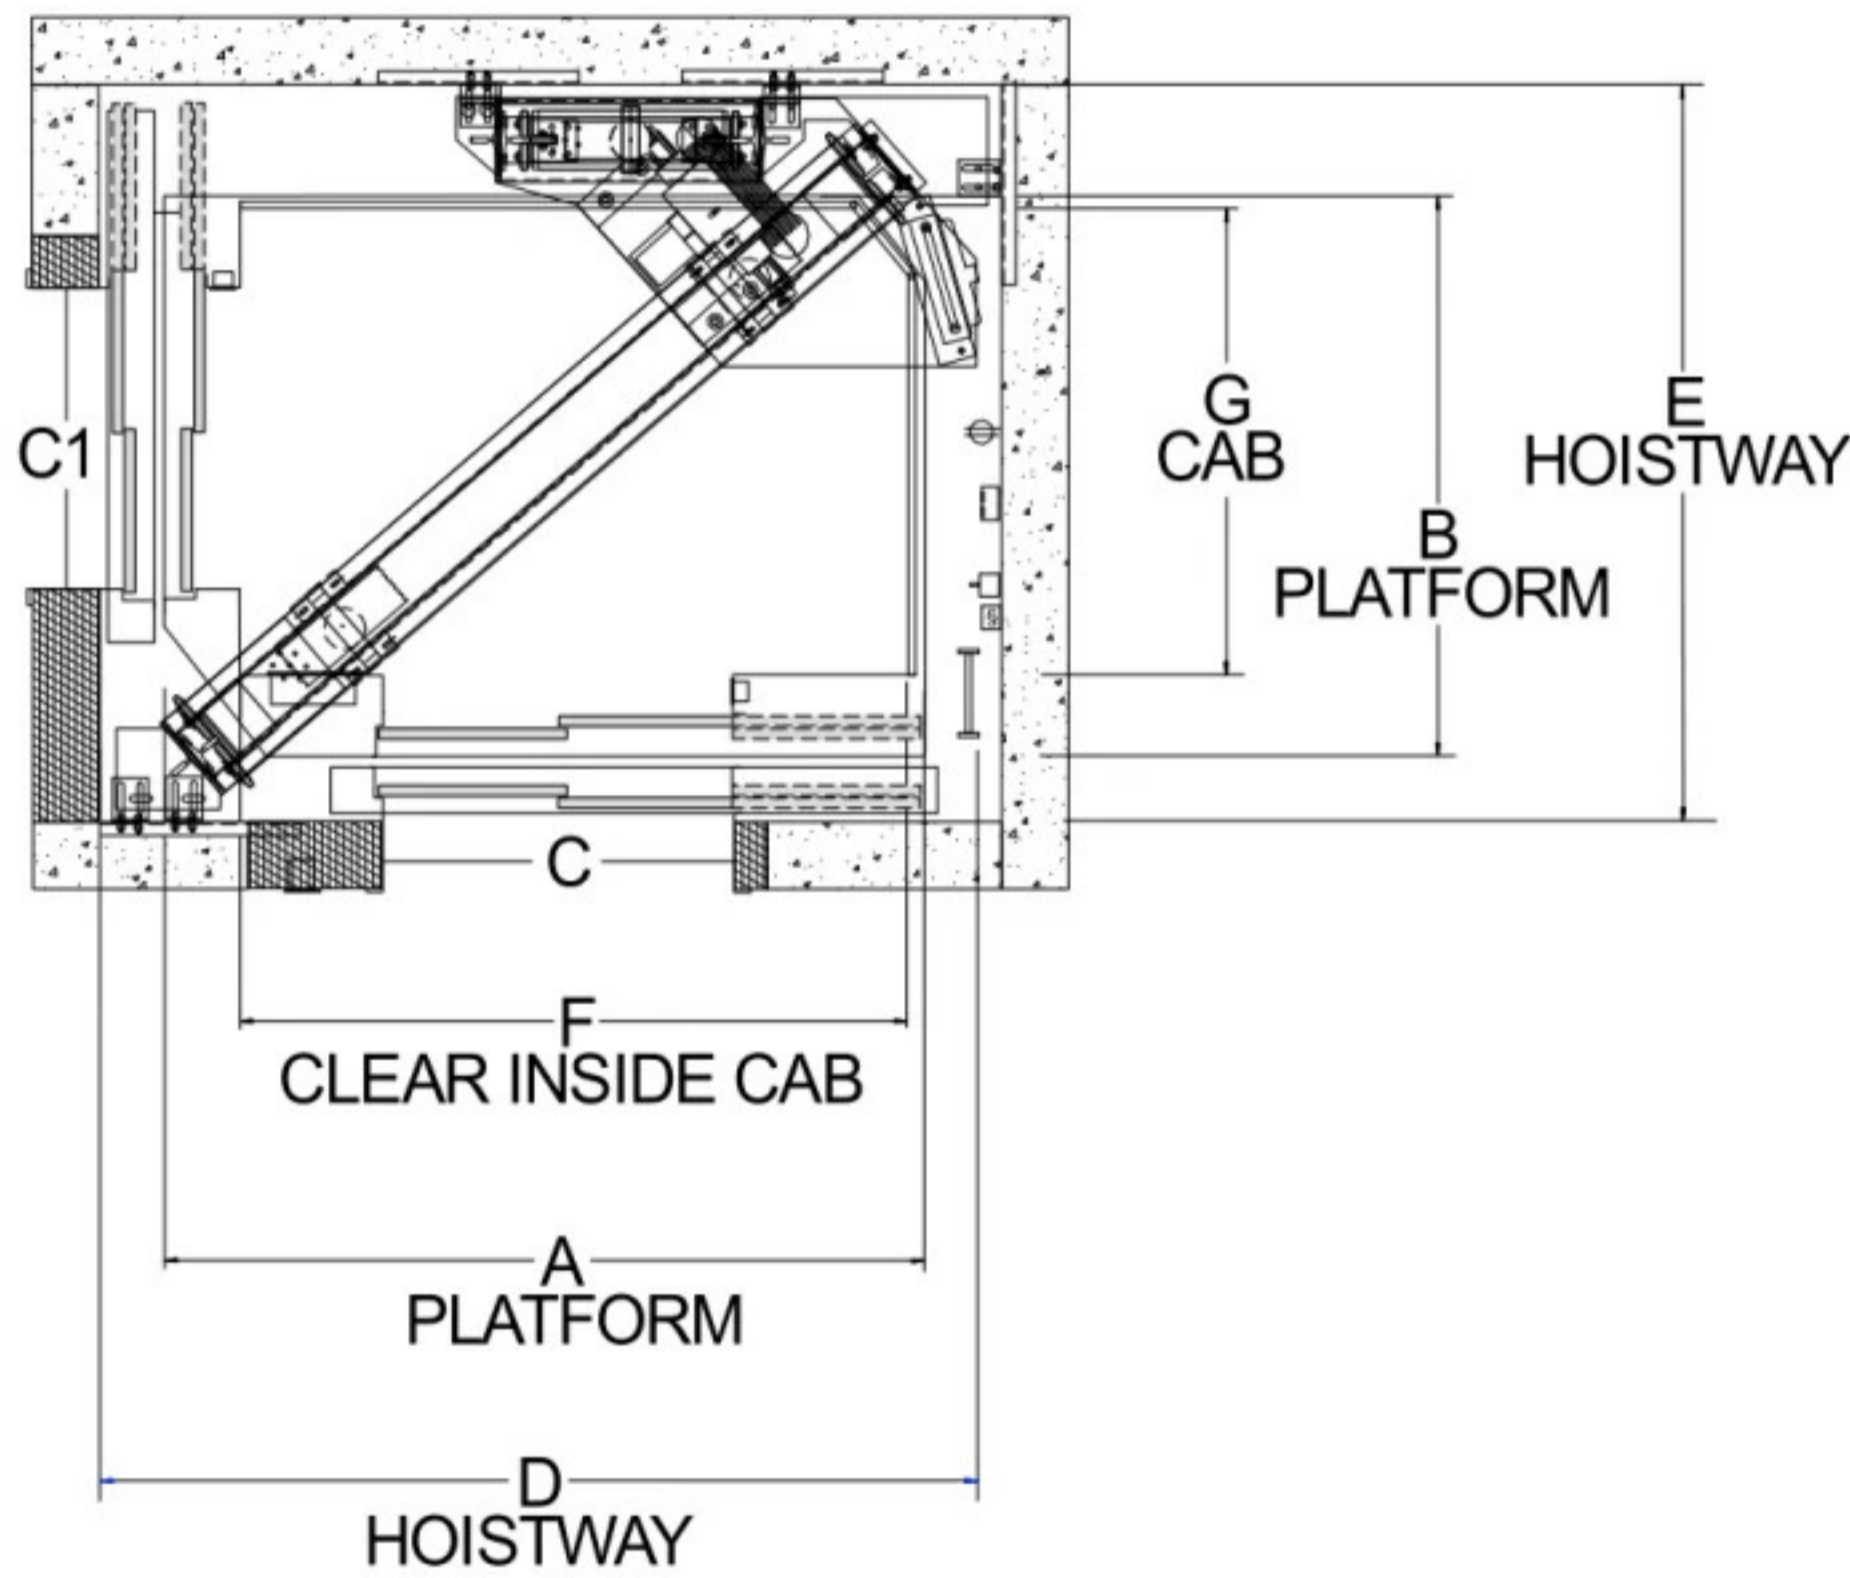

Capacity	A	B	C	C1	D	E	F	G	H			I		
	Platform Width	Platform Depth	Front Entrance Width	Side Entrance Width	Hoistway Width	Hoistway Depth	Cab Width	Cab Depth	Clear Overhead **			Pit Depth		
									200	350	500	200	350	500
2,500	7'-10"	5'-2"	3'-6"	3'-0"	9'-0"	6'-11"	6'-8"	4'-3"	17'-0"	17'-6"	18'-6"	5'-0"	5'-8"	6'-8"
3,000	7'-10"	5'-7"	3'-6"	3'-0"	9'-0"	7'-4"	6'-8"	4'-8"	17'-0"	17'-6"	18'-6"	5'-0"	5'-8"	6'-8"
3,500	7'-10"	6'-3"	3'-6"	3'-0"	9'-0"	8'-0"	6'-8"	5'-4"	17'-0"	17'-6"	18'-6"	5'-0"	5'-8"	6'-8"

** Add 1'-0" For 9'-0" Cab & 2'-0" For 10'-0" Cab